




- NOTES**
1. TYPE A CONCRETE CURB AND GUTTER OR MOUNTABLE, EXTRUDED, CONCRETE CURB ON EACH SIDE AS REQUIRED BY SITE-SPECIFIC DRAWINGS.
 2. CROWN AND TOP OF CURB SHALL BE AT THE SAME ELEVATION (AS SHOWN ABOVE).
 3. FOR SUB-DIVISION PROJECTS, REFER TO DETAILS IN THE CURRENT HAMILTON COUNTY OR CITY OF CHATTANOOGA SUB-DIVISION REGULATIONS.

LOCAL STREETS
 (RIGHTS-OF-WAY OF 50' OR LESS)

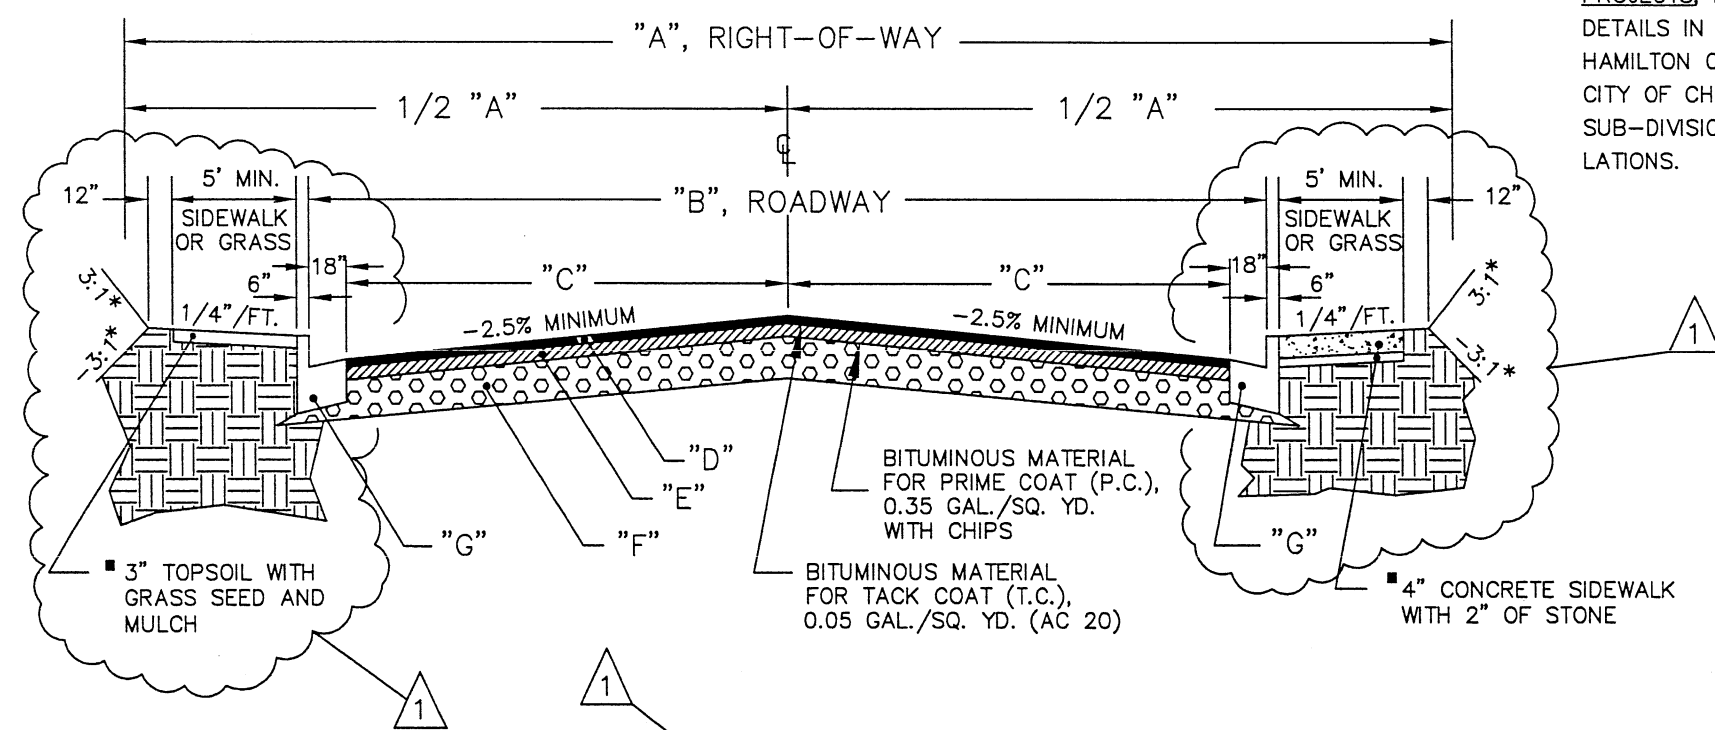

ARTERIAL AND COLLECTOR STREETS
 (RIGHTS-OF-WAY GREATER THAN 50')

- * ALL CUT AND FILL SLOPES SHALL HAVE A MINIMUM OF 3" OF TOP SOIL WITH SEED AND MULCH.
- SIDEWALK OR GRASS STRIP ON EACH SIDE AS REQUIRED BY SITE-SPECIFIC DRAWINGS.

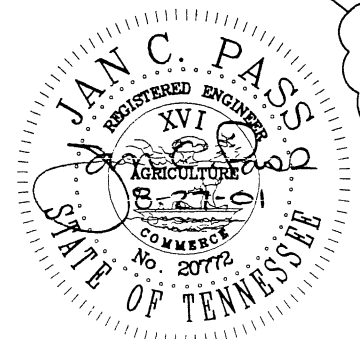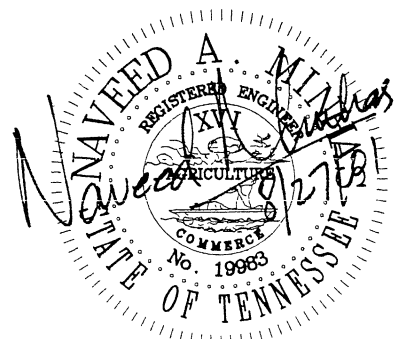

NO.	REVISION	DATE
1	REVISIONS AS MARKED OR CLOUDED	8/24/01
0	INITIAL ISSUE	12/10/99

CITY OF CHATTANOOGA AND HAMILTON COUNTY	
<i>ROADWAY SECTIONS</i>	
DATE OF ORIGINAL ISSUE DECEMBER 10, 1999	STANDARD NUMBER: SD-200.01

F:\STDDWG\TypSection\typ-sec_1.dwg