




**TYPE "A", COMMERCIAL,
CONCRETE, DROP CURB DESIGN**

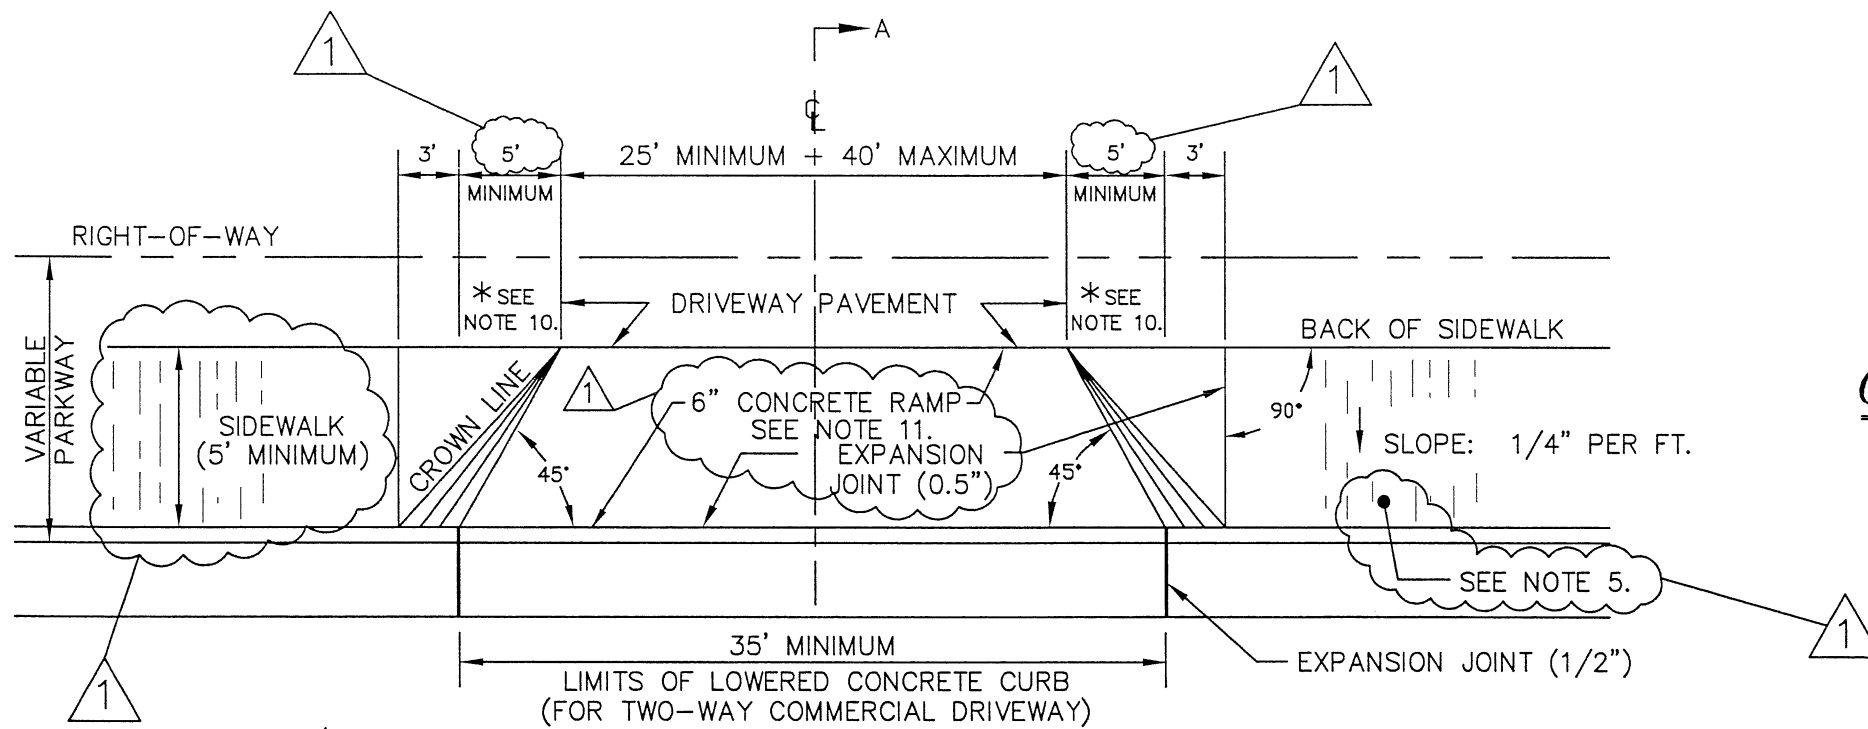

PLAN

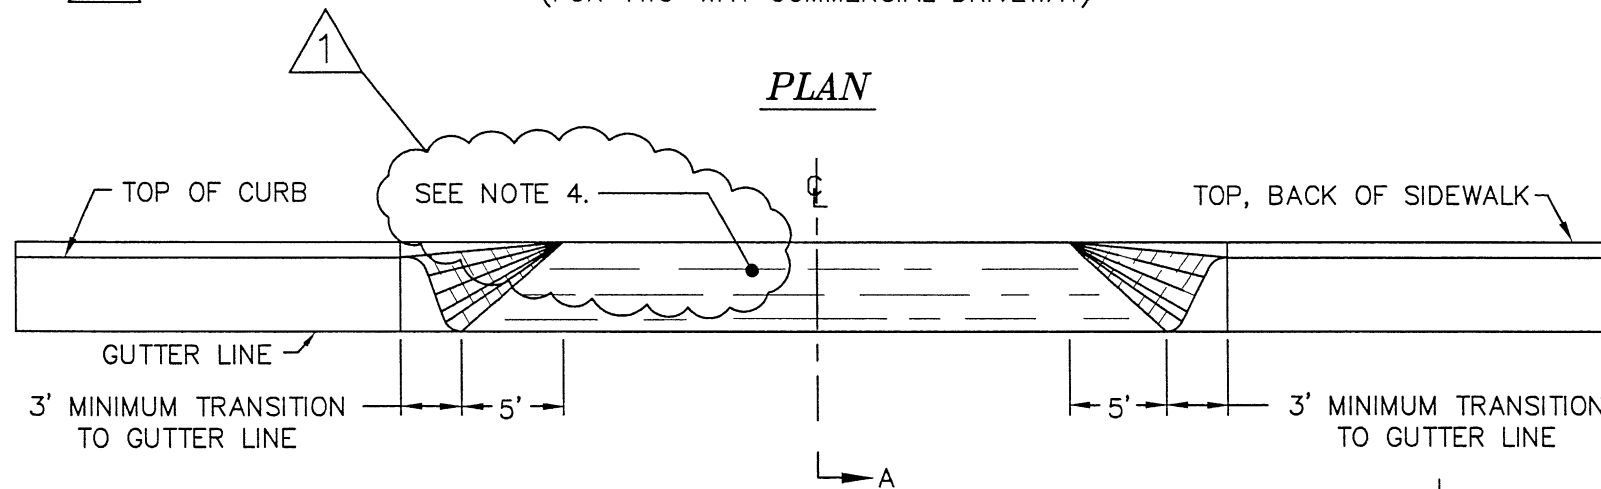



ELEVATION

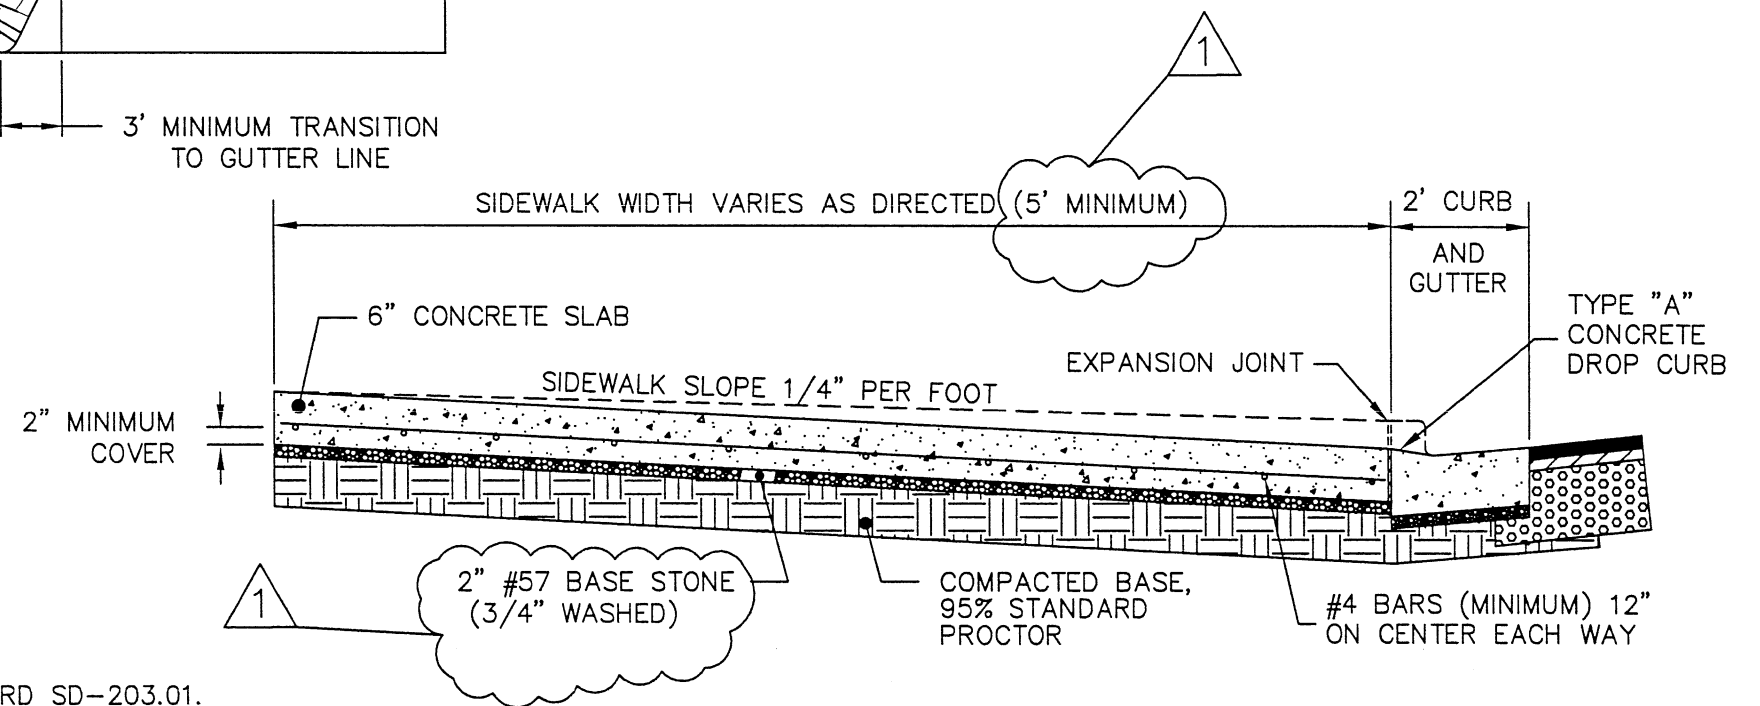

SECTION A-A

*** NOTES**

SEE NOTES ON STANDARD SD-203.01.

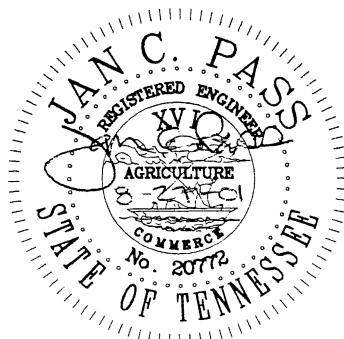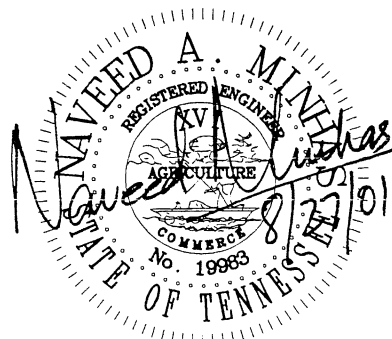

**CITY OF CHATTANOOGA AND HAMILTON COUNTY
CONCRETE CURB AND GUTTER (TYPE "A")**

| | | |
|-----|--------------------------------|----------|
| 1 | REVISIONS AS MARKED OR CLOUDED | 8/24/01 |
| 0 | INITIAL ISSUE | 12/10/99 |
| NO. | REVISION | DATE |

DATE OF ORIGINAL ISSUE
DECEMBER 10, 1999

STANDARD NUMBER: **SD-202.02**