

**First Reading: June 9, 2015**  
**Second Reading: June 16, 2015**

MR-2015-056  
Mike Price/MAP Engineers  
District 4

ORDINANCE NO. 12960

AN ORDINANCE CLOSING AND ABANDONING A  
SANITARY SEWER EASEMENT LOCATED AT 7518  
STANDIFER GAP ROAD, SUBJECT TO CERTAIN  
CONDITIONS.

---

SECTION 1. BE IT ORDAINED BY THE CITY COUNCIL OF THE CITY OF  
CHATTANOOGA, TENNESSEE, That a sanitary sewer easement located at 7518 Standifer Gap  
Road, more particularly described herein, and as shown on the maps attached hereto and made a  
part hereof by reference, be and is hereby closed and abandoned:

Abandonment of a sanitary sewer easement on property at 7518  
Standifer Gap Road, beginning at Station 83+79 on line "V" per  
MF# 51990, extending approximately 80 feet and ending at Station  
85+59 on line "V" per MF# 51990. Tax Map No. 139O-B-006.01.

SECTION 2. BE IT FURTHER ORDAINED, That this abandonment shall be subject to  
relocation of the sanitary sewer as approved by the City Engineer.

SECTION 3. BE IT FURTHER ORDAINED, That this Ordinance shall take effect two

(2) weeks from and after its passage.

Passed on second and final reading: June 16, 2015

  
\_\_\_\_\_  
CHAIRPERSON

APPROVED:  DISAPPROVED:


  
\_\_\_\_\_  
MAYOR

/mem

RECEIVED


FEB 23 2015

Chattanooga Hamilton County  
Regional Planning Agency  
Development Services

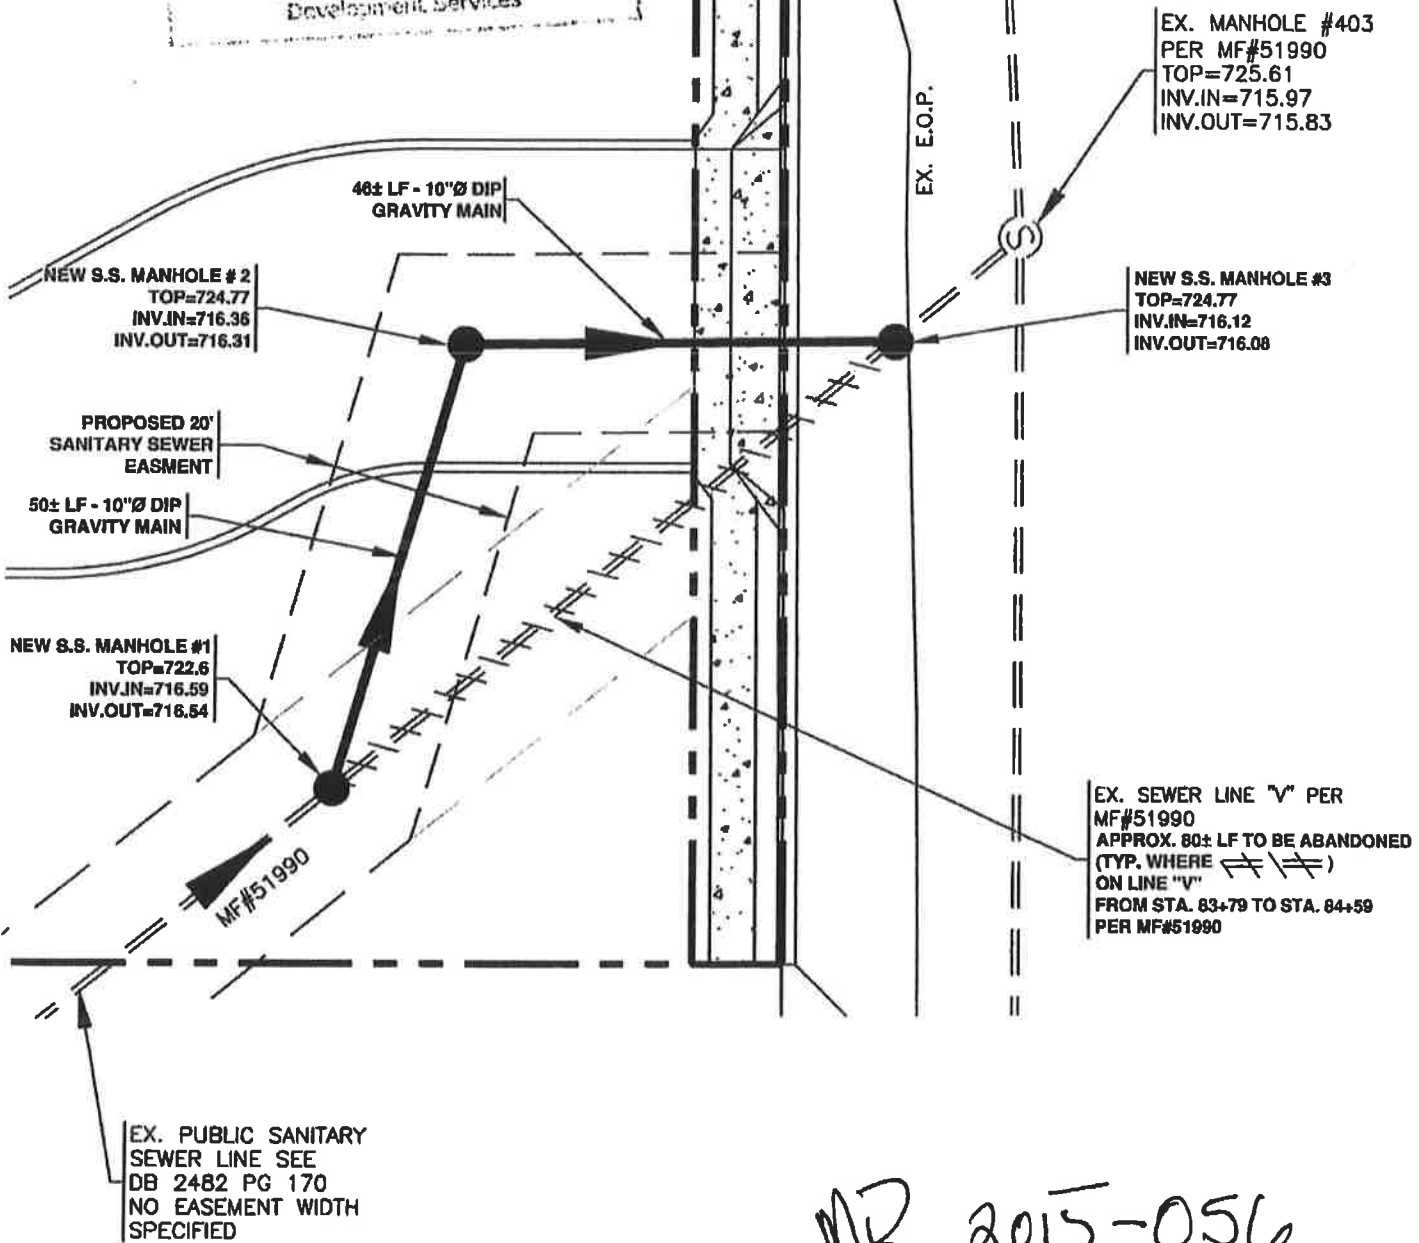

MR. 2015-056

© COPYRIGHT 2015 MAP ENGINEERS, LLC

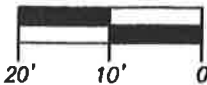

GRAPHIC SCALE

ALL RIGHTS RESERVED

This drawing is the property of M.A.P. Engineers, LLC and shall not be reproduced in whole or in part. This drawing shall not be used for the construction of any other project without the written permission of the Engineer.


DRAWN	GMB
CHECKED	MAP
DATE	2/11/2015
SCALE	1" = 20'
MAP PROJECT	08-156

MAP ENGINEERS

Tel.(423) 855-5554  
Fax.(423) 485-8110

7380 Applegate Ln.  
Chattanooga, TN 37421




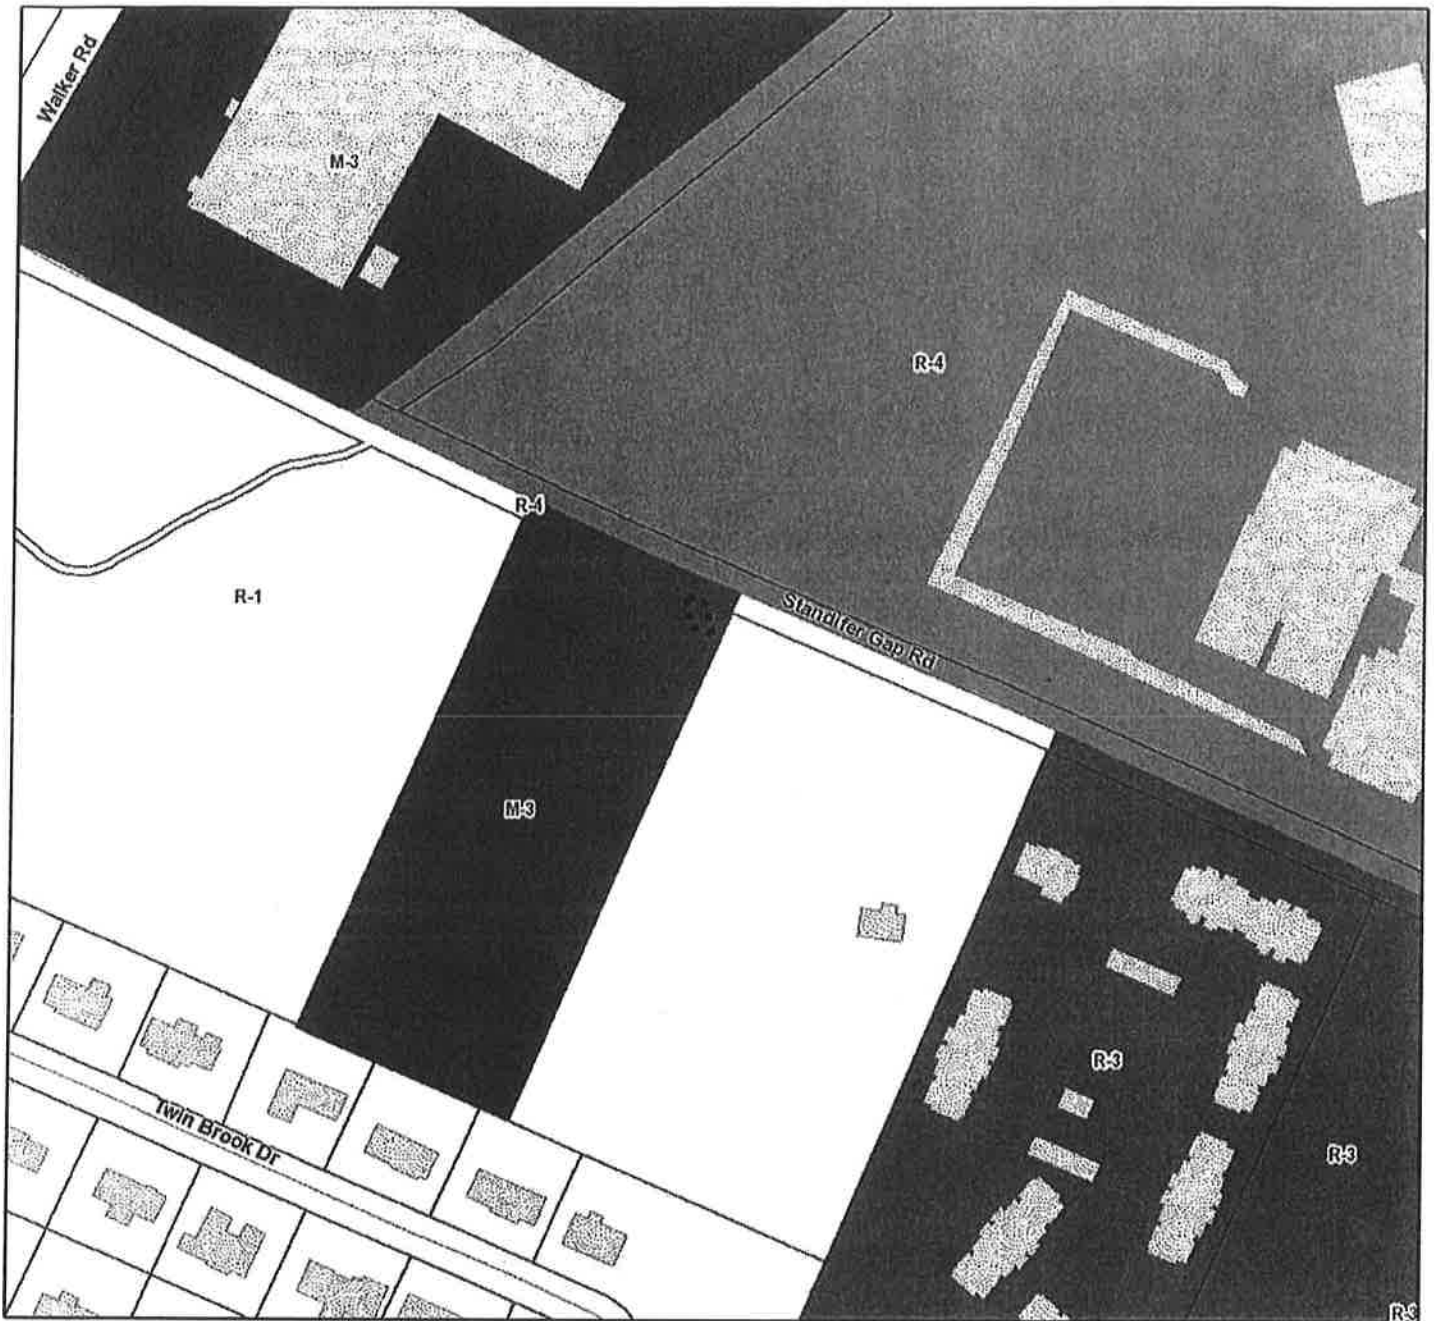

## MR 2015-056 Sewer Easement Abandonment



Chattanooga Hamilton County Regional Planning Agency

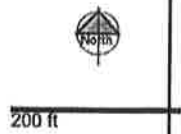



## MR 2015-056 Sewer Easement Abandonment



200 ft

Chattanooga Hamilton County Regional Planning Agency

