

RESOLUTION NO. 23959


A RESOLUTION AUTHORIZING THE ADMINISTRATOR OF THE DEPARTMENT OF PUBLIC WORKS TO PURCHASE A RIGHT-OF-WAY DEED FROM TIMOTHY AND JOY ANN WHITMILL, TAX MAP NO. 159H-B-7.01, TRACT NO. 12, RELATIVE TO THE ZIEGLER ROAD WIDENING PROJECT, CONTRACT NO. E-02-007, FOR A TOTAL CONSIDERATION NOT TO EXCEED ONE THOUSAND EIGHT HUNDRED FORTY-SIX DOLLARS (\$1,846.00).

---

BE IT RESOLVED BY THE CITY COUNCIL OF THE CITY OF CHATTANOOGA, TENNESSEE, That the Administrator of the Department of Public Works be and is hereby authorized to purchase a right-of-way deed from Timothy and Joy Ann Whitmill (property address 7509 Ziegler Road, Chattanooga, TN 37421 and mailing address 7505 Ziegler Road, Chattanooga, TN 37421), Tax Map No. 159H-B-7.01, Tract No. 12, relative to the Ziegler Road Widening Project, Contract No. E-02-007, for a total consideration not to exceed \$1,846.00.

ADOPTED: November 4, 2003

/pm

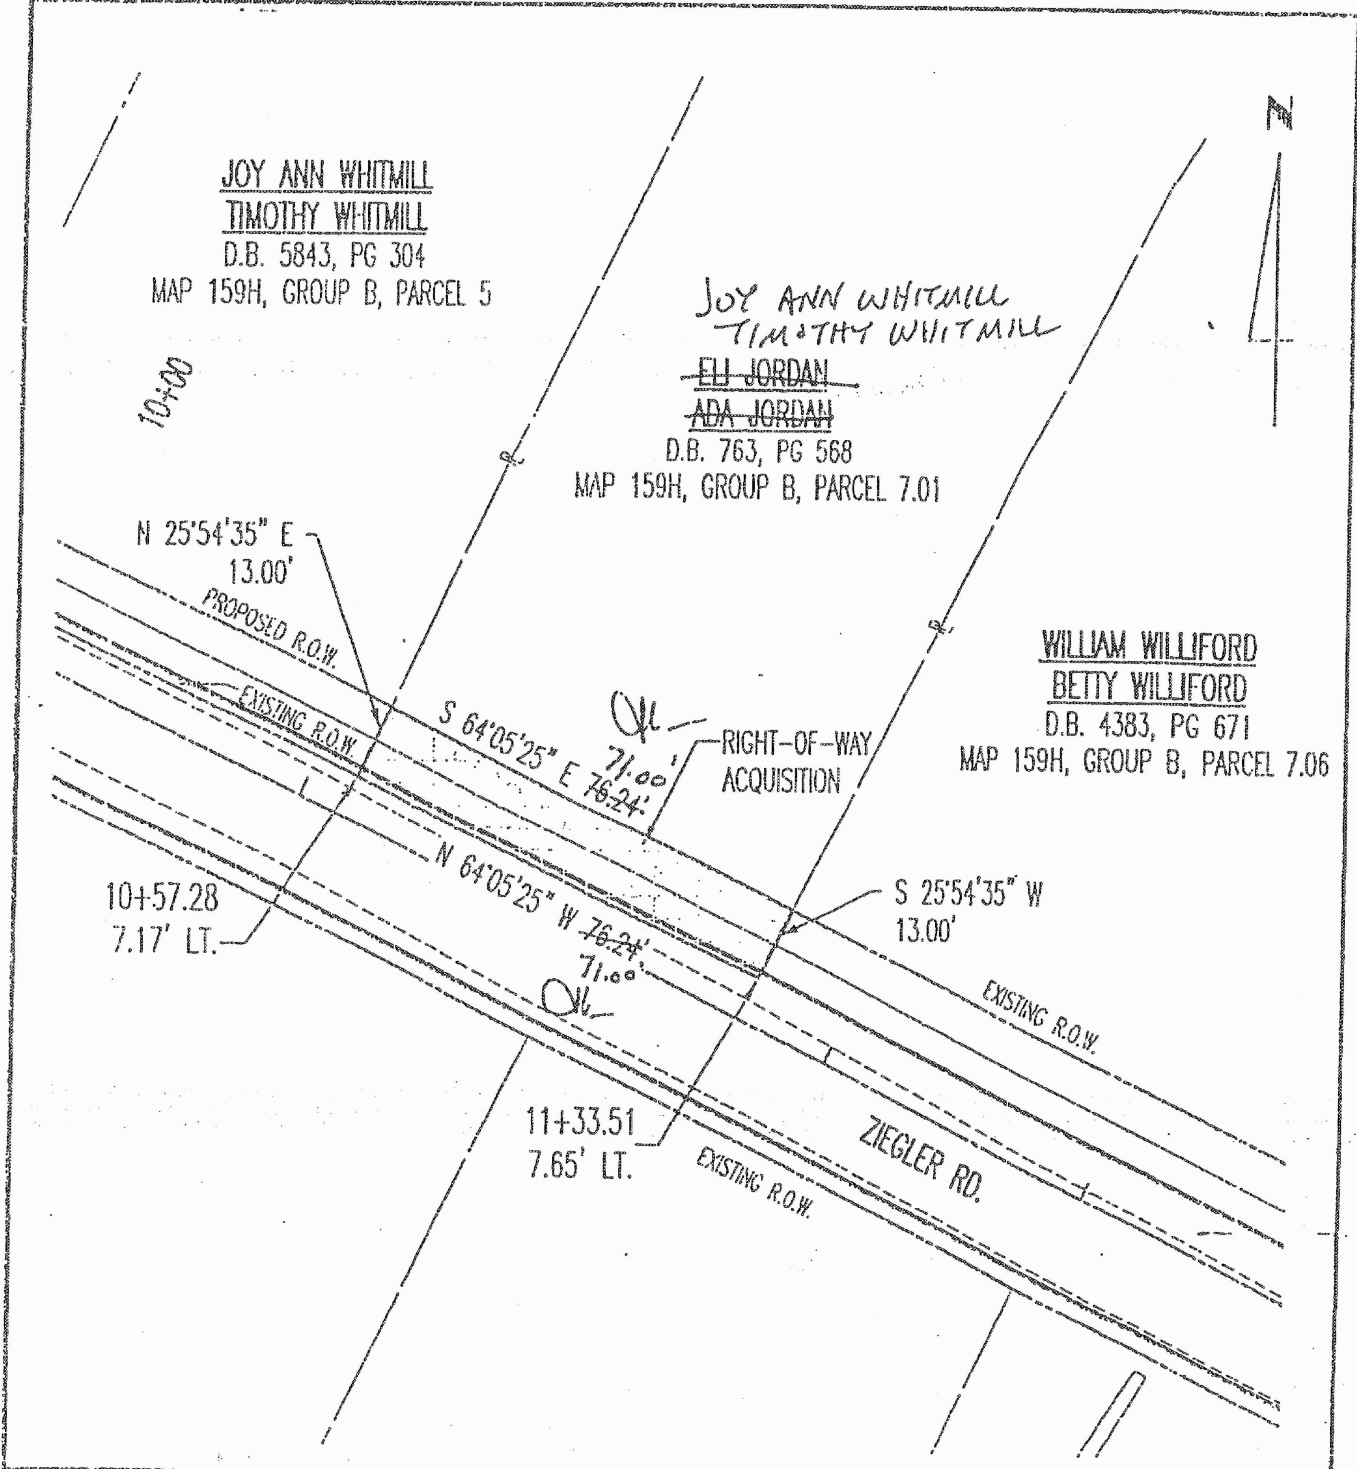

TRACT NO.	PROPOSED ACQUISITION FROM		DEED BOOK	PAGE	R/W REQUIRED SQ. FEET
	ELI JORDAN AND ADA JORDAN MAP 159H, GROUP B, PARCEL 7.01 CITY OF CHATTANOOGA, HAMILTON CO., TN				
12			763	568	923-991
PREPARED BY LAMAR DUNN AND ASSOCIATES, INC. FOR CITY OF CHATTANOOGA, TENNESSEE		SCALE: 1" = 30'	DATE: SEPTEMBER - 2003		
			DWG No. CHG303 (12)		