

First Reading: November 15, 2022
Second Reading: November 22, 2022

MR-2022-0175
Napier Associates
c/o Map Engineer, Michael A. Price
District 4

ORDINANCE NO. 13919

AN ORDINANCE CLOSING AND ABANDONING A
SANITARY SEWER EASEMENT LOCATED IN THE 2500
BLOCK OF GUNBARREL ROAD, TAX MAP NOS. 149A-B-
007, 016, AND 017.01, AS DETAILED ON THE ATTACHED
MAP.

SECTION 1. BE IT ORDAINED BY THE CITY COUNCIL OF THE CITY OF
CHATTANOOGA, TENNESSEE, That a sanitary sewer easement located in the 2500 block of
Gunbarrel Road, Tax Map Nos. 149A-B-007, 016, and 017.01, as detailed on the attached map,
be and is hereby closed and abandoned:


Abandonment of a sewer easement in the 2500 block of Gunbarrel
Road beginning at MH# S149A018 thence 150 feet northwest to
the beginning of a previous sewer easement abandoned by
Ordinance 13767. Tax Map Numbers 149A-B-016 and 017.01.

SECTION 2. BE IT FURTHER ORDAINED, That this Ordinance shall take effect two
(2) weeks from and after its passage.

Passed on second and final reading: November 22, 2022


CHAIRPERSON

APPROVED: DISAPPROVED:


MAYOR

MR 2022-0175 Sewer Easement Abandonment



MR 2022-0175 Sewer Easement Abandonment



MR 2022-0175 Sewer Easement Abandonment





MAP ENGINEERS L.L.C.
 CELEBRATING 25 YEARS
 700 Peachtree Lake
 Chamblee, GA 30358
 (770) 488-9900
 www.mapengineers.com

POPULUS WATERSIDE
 FOR:
 NOVARE GROUP
 1545 PEACHTREE ST, SUITE 260
 ATLANTA, GA 30309


SEWER ABANDONMENT PLAN

REVISIONS

NO.	DATE	DESCRIPTION

ALL RIGHTS RESERVED
 NO PART OF THIS DOCUMENT IS TO BE REPRODUCED OR TRANSMITTED IN ANY FORM OR BY ANY MEANS, ELECTRONIC OR MECHANICAL, INCLUDING PHOTOCOPYING, RECORDING, OR BY ANY INFORMATION STORAGE AND RETRIEVAL SYSTEM, WITHOUT THE WRITTEN PERMISSION OF MAP ENGINEERS L.L.C.

DRAWN BY: JBT
 CHECKED BY: JBT
 PROJECT NUMBER: 21-011E
 SHEET NUMBER: SA-2

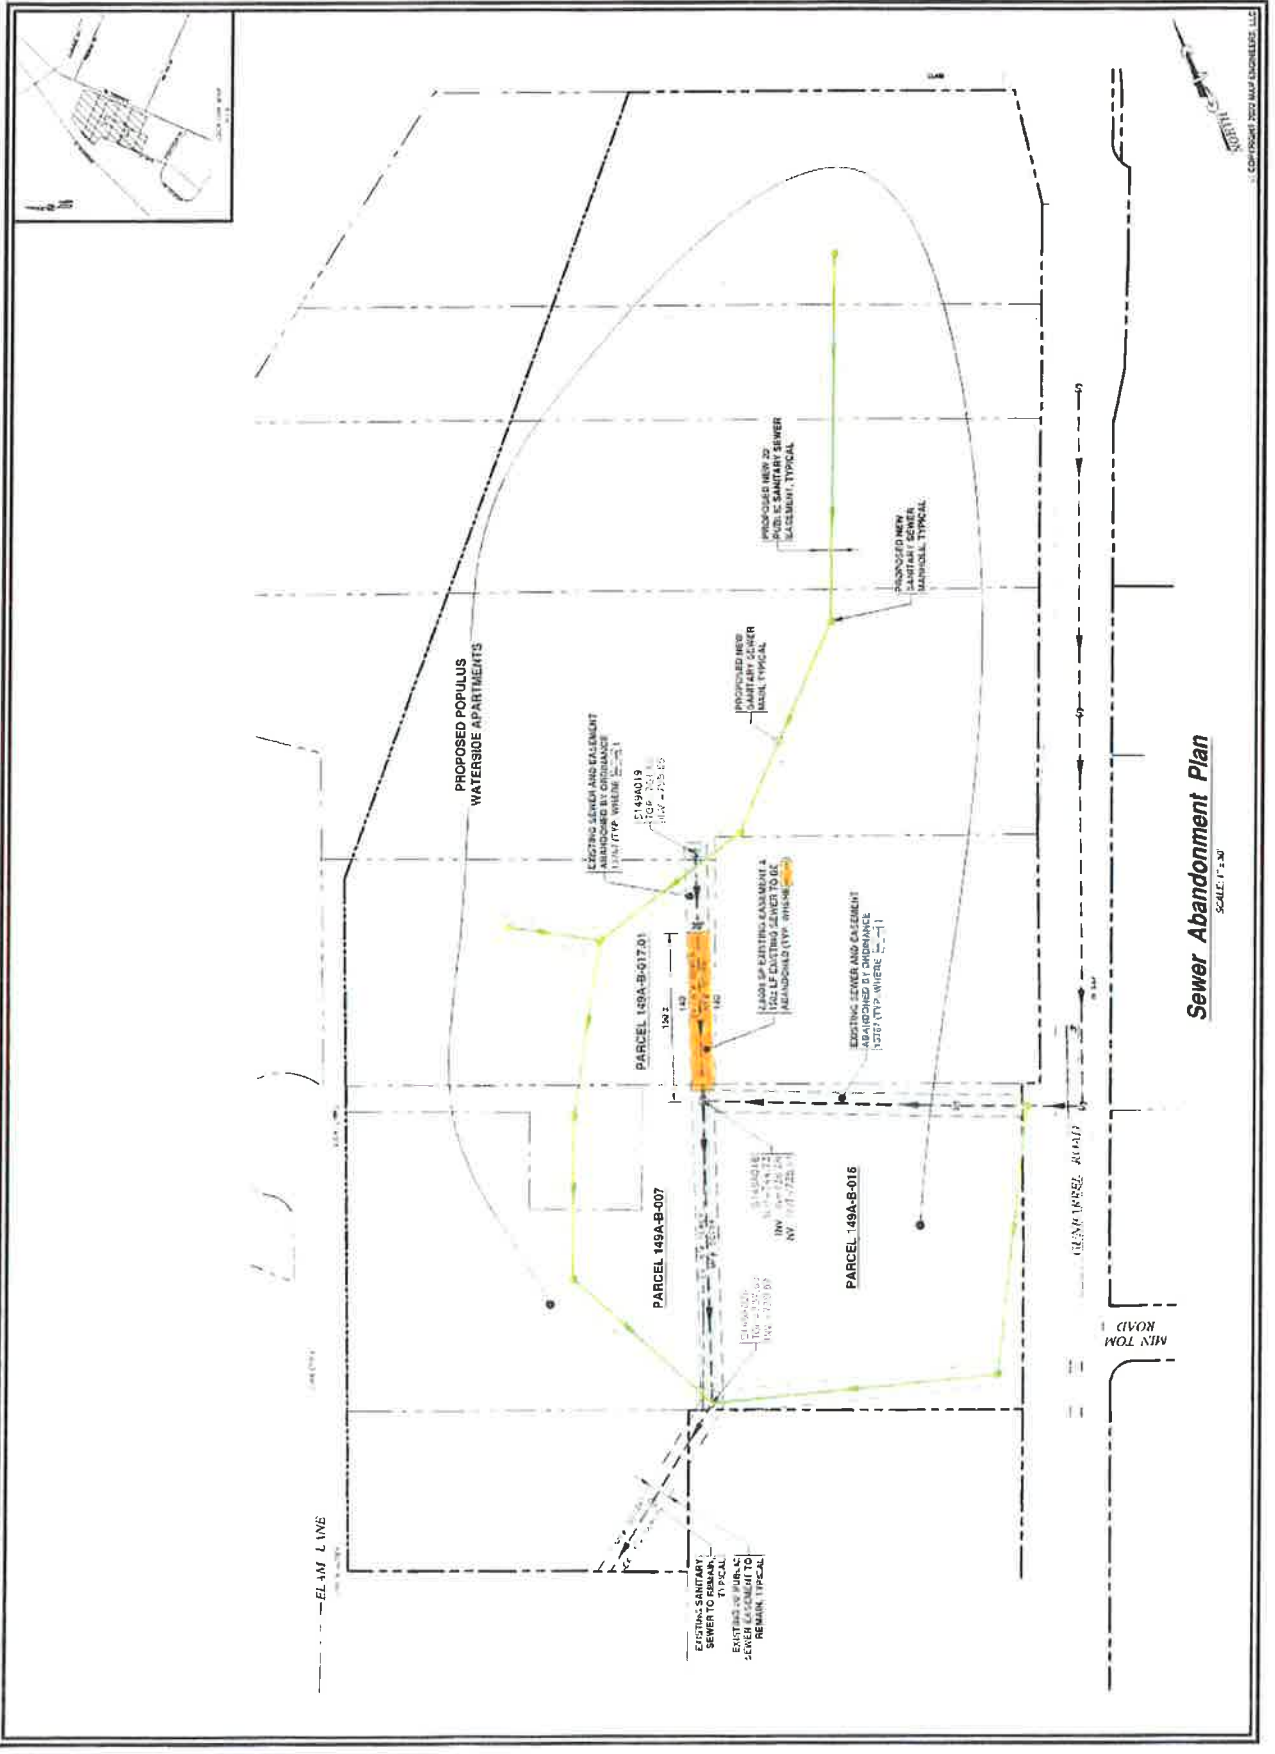

Sewer Abandonment Plan
 SCALE: 1" = 20'

© COPYRIGHT 2021 MAP ENGINEERS, LLC