



F:\STDDWG\Std\CheckDam-County\CheckDam-County.dwg

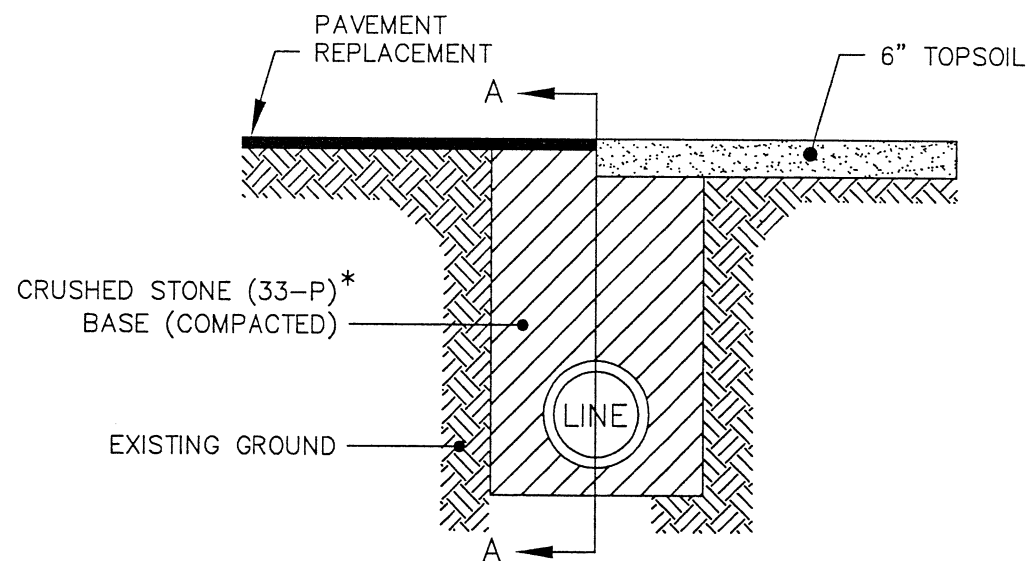



END VIEW
(SPLIT SECTION)

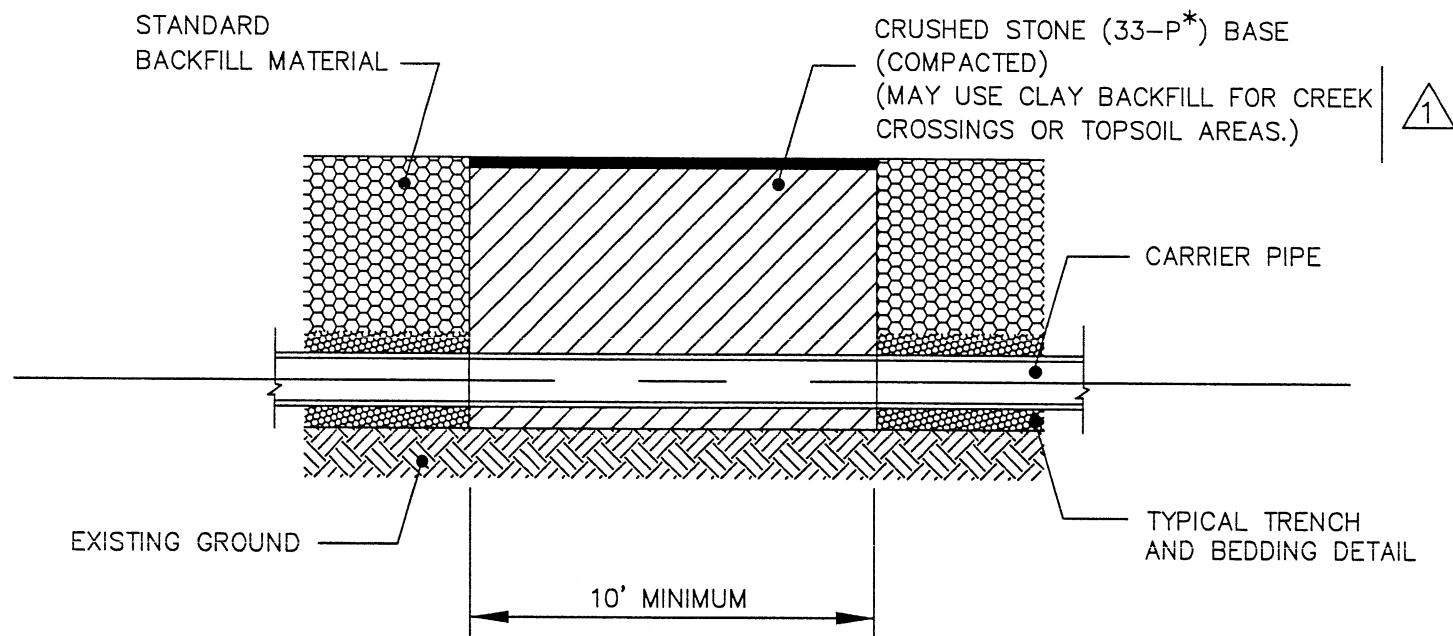

SECTION A-A

* "33-P (PUG)" - 303-01, TYPE A, GRADING D ("33-P"), TENNESSEE D.O.T. SPECIFICATIONS.

NOTE
A CHECK DAM SHALL BE LOCATED EVERY 500'
ALONG THE TRENCH UNLESS SHOWN OTHERWISE
ON THE PLANS.

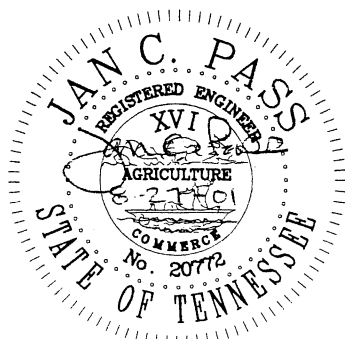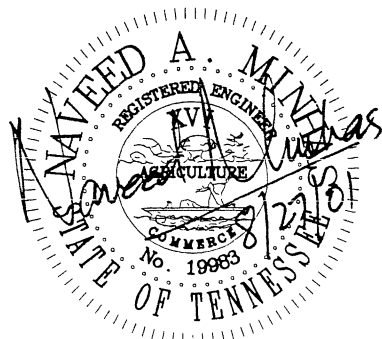

			CITY OF CHATTANOOGA AND HAMILTON COUNTY	
			TRENCH CHECK DAM	
1	REVISIONS AS MARKED OR CLOUDED	8/24/01	DATE OF ORIGINAL ISSUE	STANDARD NUMBER : SD-306.01
0	INITIAL ISSUE	12/10/99	DECEMBER 10, 1999	
NO.	REVISION	DATE		